

**LEGEND**

- RUNWAY PAVEMENT
- TAXIWAY PAVEMENT
- APRON PAVEMENT
- BUILDING
- AIRCRAFT RESCUE & FIRE FIGHTING (ARFF)
- EXISTING AIRPORT PROPERTY LINE
- FENCE (8' AGL)
- APPROACH RUNWAY PROTECTION ZONE
- DEPARTURE RUNWAY PROTECTION ZONE
- RUNWAY SAFETY AREA (RSA)
- RUNWAY OBSTACLE FREE ZONE (OFZ)
- PRECISION RUNWAY OBSTACLE FREE ZONE (POFZ)
- RUNWAY OBJECT FREE AREA (ROFA)
- BUILDING RESTRICTION LINE (BRL)
- RAILROAD
- LOCALIZER CRITICAL AREA
- GLIDESLOPE CRITICAL AREA
- HOLD BAR
- ILS CRITICAL AREA HOLD BAR
- NASA PROPERTY
- MILITARY PROPERTY
- GOLF COURSE BOUNDARY
- WIND CONE
- ROTATING BEACON

Notes:  
 1. All coordinates reference the North American Datum 1983 (NAD 83).  
 2. All elevations reference the North American Vertical Datum 1988 (NAVD 88).




NO.	DATE	BY	DESCRIPTION

**ELLINGTON AIRPORT**  
Houston, Texas  
**EXISTING AIRPORT LAYOUT PLAN**



**AIRPORT BUILDING DATA TABLE**

NEW NO.	OLD NO.	DESCRIPTION	ROOF ELEV.	NEW NO.	OLD NO.	DESCRIPTION	ROOF ELEV.
E-420	NONE	MALSR SHELTER	36.1'	S-574A	37	ANG FUEL PUMP STATION	37.1'
E-430	NONE	GLIDE SLOPE ANTENNA & TRANSMISSOMETER	36.1'	S-574B	NONE	ANG FUEL MAINTENANCE SHOP	35.2'
E-452	NONE	NASA TRAINING FACILITY	43.8'	S-574C	40	ANG FUEL MAINTENANCE SHOP	40.1'
E-452B	NONE	NASA NEUTRAL BUOYANCY LAB	70.6'	S-660	41	EMERGENCY GENERATOR (ABANDONED)	27.0'
E-620	NONE	MIDDLE MARKER SHELTER (ABANDONED)	33.3'	S-661	42	LOCALIZER SHELTER	33.2'
E-700	NONE	DECOMMISSIONED VOR	42.2'	S-760	34	EMERGENCY GENERATOR (ABANDONED)	25.3'
E-701	NONE	TACAN/DME SHELTER	38.4'	S-800	NONE	FUEL TANKS (ADJACENT TO S-490)	47.5'
E-702	NONE	TACAN/DME ANTENNA	51.8'	S-801	38	ANG FUEL TANKS (2 HORIZONTAL)	34.9'
N-340	NONE	GLIDE SLOPE ANTENNA & SHELTER	38.0'	S-802	39	ANG FUEL STORAGE	36.9'
N-450	2	EMERGENCY GENERATOR	43.4'	W-310	21	T-HANGAR A	50.8'
N-452	NONE	AIRPORT MAINTENANCE WAREHOUSE	59.1'	W-311	NONE	FBO HANGAR	69.2'
N-455	NONE	AIRPORT MAINTENANCE WAREHOUSE	44.1'	W-312	22	T-HANGAR B	57.6'
N-460	5	AIRPORT MAINTENANCE FACILITY	43.9'	W-320A	12	FBO TERMINAL/FLYING TIGERS SCHOOL	61.0'
N-462	3	AIRPORT MAINTENANCE FUEL STATION	56.0'	W-322	11	FBO HANGAR	61.0'
N-462A	4	AIRPORT MAINTENANCE COVERED PARKING	57.6'	W-324	14	T-HANGAR C	56.3'
N-530	1	EMERGENCY GENERATOR	42.9'	W-326	15	T-HANGAR D	49.2'
N-542	NONE	LOCALIZER SHELTER	41.5'	W-328	NONE	BK AIRPORT PROPERTIES - HANGAR	59.2'
N-600	NONE	HAS STORAGE	51.3'	W-330	9	OLD ARFF STATION (VACANT)	39.0'
N-601	NONE	HAS STORAGE	44.8'	W-332	10	AV FLIGHT SIMULATION	49.6'
S-390	23	FBO REPAIR STATION	59.6'	W-334	16	T-HANGAR E	50.0'
S-392	25	FBO MAINTENANCE STORAGE	35.7'	W-336	17	T-HANGAR F	50.0'
S-394	24	FBO MAINTENANCE STORAGE	37.1'	W-340	7	BOMASADA FLIGHT OPERATIONS HANGAR	58.6'
S-396	NONE	INTEGRATED AIRLINE SERVICES INC.	43.6'	W-342	8	AIR TRAFFIC CONTROL TOWER	80.4'
S-450	29	RVR EMERGENCY GENERATOR	33.6'	W-350	NONE	TEXAS FLYING LEGENDS	67.8'
S-452	30	EMERGENCY GENERATOR/ROTATING BEACON	39.4'	W-350B	6	ELECTRICAL VAULT	42.2'
S-460	43	GLIDE SLOPE ANTENNA & SHELTER	32.3'	W-352	NONE	FBO HANGAR	70.6'
S-480	26	WAREHOUSE (VACANT)	50.6'	W-354	NONE	FBO HANGAR	58.6'
S-482	28	JOHNSON CONTROLS RESTROOM	35.6'	W-382	NONE	ANG ARFF FACILITY	53.0'
S-483	NONE	LOCALIZER SHELTER	35.0'	W-420	20	VACANT FACILITY	46.2'
S-484	27	AUTOMOTIVE SHOP (VACANT)	48.9'	W-421	NONE	GRUMMAN SECURITY GUARD POST	43.0'
S-486	33	WINGS OVER HOUSTON WAREHOUSE	50.3'	W-422	19	GRUMMAN FACILITIES	92.8'
S-488	32	WAREHOUSE (TENANT UNKNOWN)	41.0'	W-440	18	HAS ADMINISTRATIVE FACILITY	50.3'
S-490	NONE	NASA DELUGE PUMP STATION	39.6'	W-460	44	SATELLITE COMMUNICATIONS BASE	55.9'
S-550B	NONE	ABANDONED BUILDINGS	39.5'	W-600	NONE	USCG FACILITY (UNDER CONSTRUCTION)	109.3'
S-570	35	FBO FUEL FACILITY	37.6'	W-601	NONE	FBO HANGAR	60.5'
S-571	NONE	FBO FUEL FACILITY	34.0'	W-602	NONE	FBO HANGAR	73.5'
S-573	NONE	FBO FUEL FACILITY	35.1'				

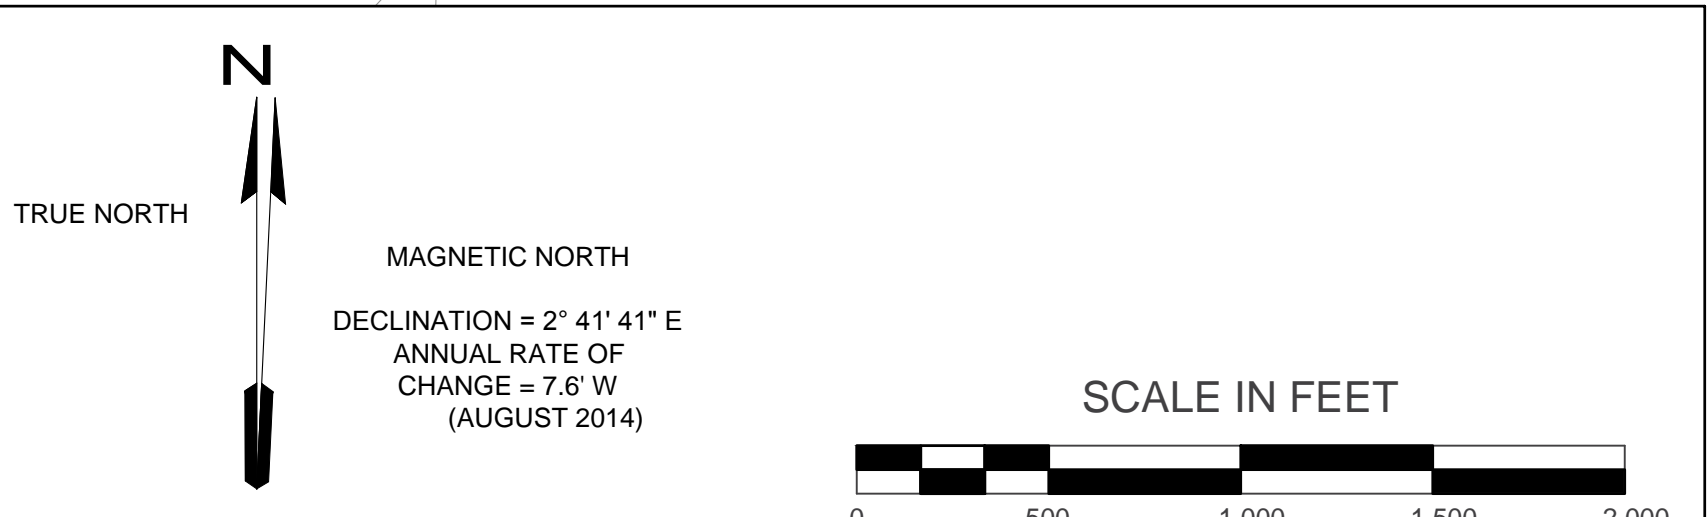

APPROVED BY: **CITY OF HOUSTON DEPARTMENT OF AVIATION**  
 DATE: \_\_\_\_\_ DIRECTOR OF AVIATION

APPROVED BY: **CITY OF HOUSTON DEPARTMENT OF AVIATION**  
 DATE: \_\_\_\_\_ PLANNING MANAGER

APPROVED BY: **FEDERAL AVIATION ADMINISTRATION SOUTHWEST REGION**  
 ALP APPROVED  
 ALP APPROVED - SUBJECT TO CONDITIONS/COMMENTS IN LETTER DATED \_\_\_\_\_  
 AERONAUTICAL STUDY NO. \_\_\_\_\_  
 DISTRIBUTION: FFM (P) (3)  
 ASW-400 (1)  
 AWM-500 (2)  
 TxDOT (1)  
 DATE: \_\_\_\_\_ MANAGER, TX ADDO

DRAWN BY: AFB

CHECKED BY: EMG

PREPARED BY: Ricondo & Associates, Inc.

DATE: May 2015

Sheet 2 of 21