


NO.	DATE	DESCRIPTION
1	11/11/2016	30% CONSTRUCTION DOCUMENTS
2	01/23/2017	70% CONSTRUCTION DOCUMENTS
3	03/22/2017	100% CONSTRUCTION DOCUMENTS
4	06/02/2017	100% TSA RESPONSE AND CONSTRUCTION DOCUMENTS
5	11/27/2017	75% 100% SUBMITTAL (REV 2)
6	03/20/2019	ISSUED FOR BID & PERMIT
7	04/23/2019	ADDENDUM 3

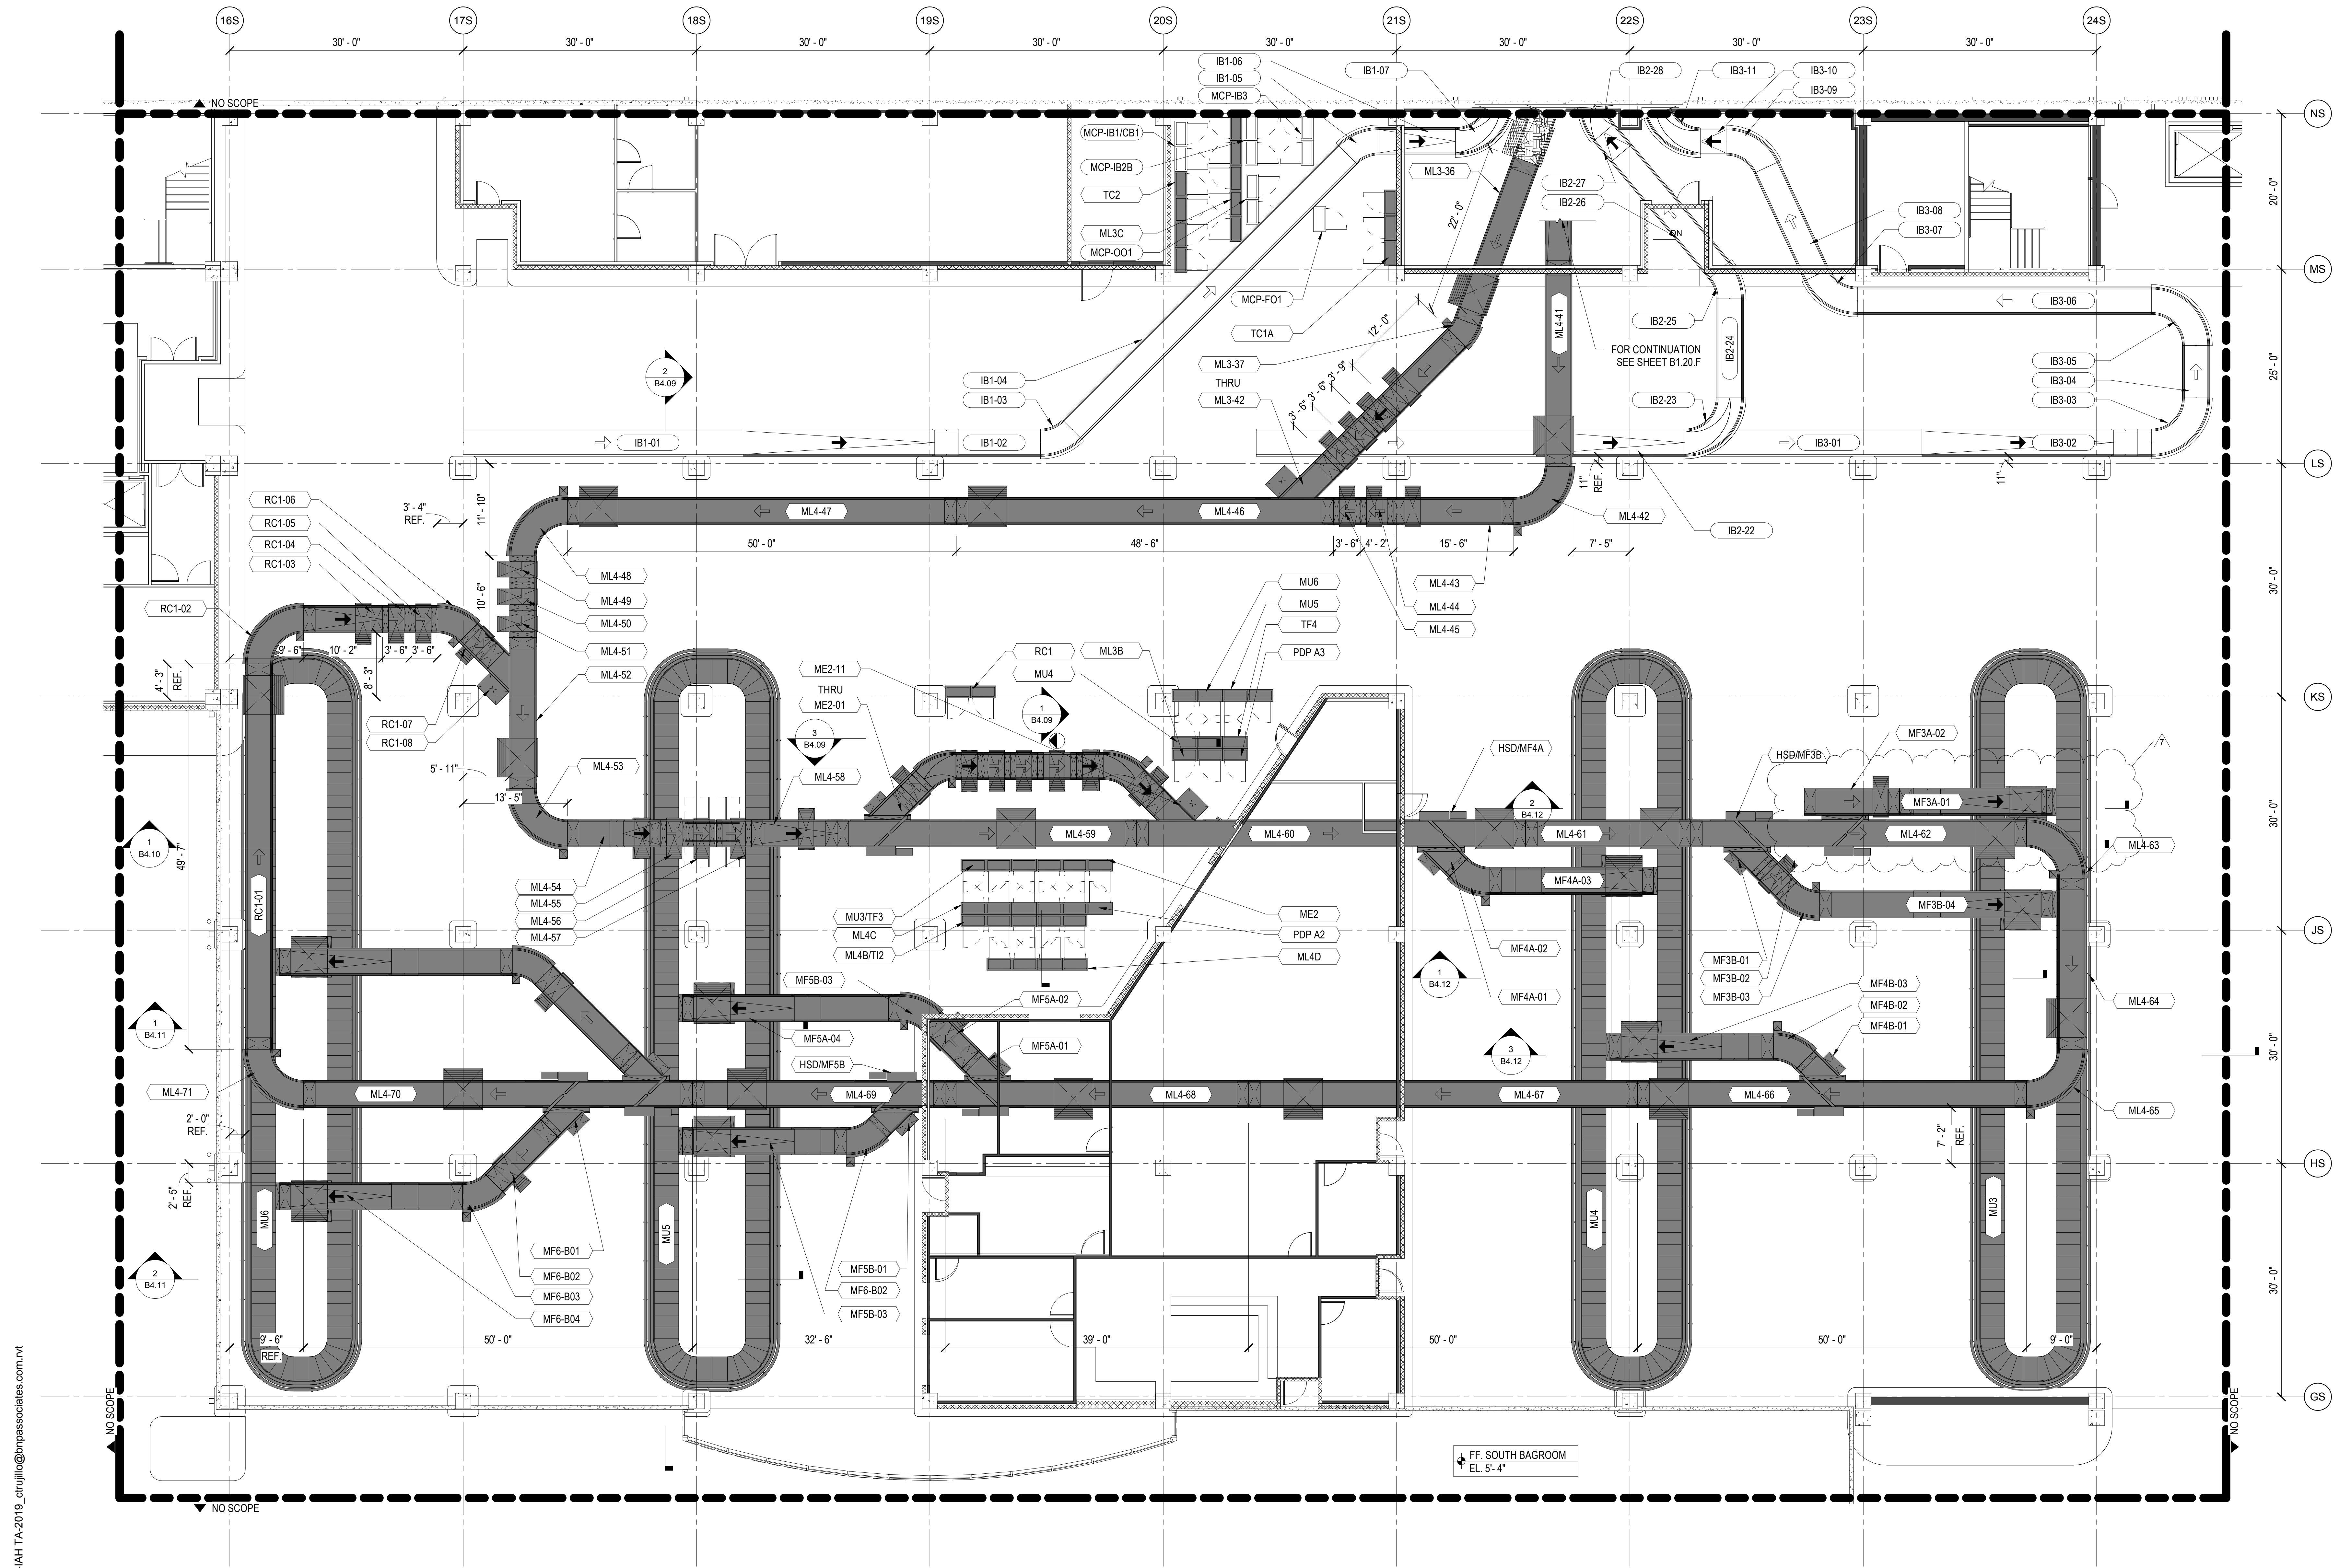

1 PARTIAL PLAN - BAGGAGE LEVEL - UPPER CONVEYORS - ZONE F - SOUTH BAGROOM
B2.12.F 1/8" = 1'-0"

LEGEND:

- NEW BHS EQUIPMENT
- MODIFIED EXISTING BHS EQUIPMENT
- EXISTING BHS EQUIPMENT TO REMAIN

FILE NAME: C:\Users\strujillo\Documents\201352-IAH TA-2019_crfujillo@bnpassociates.com.rvt
DATE STAMP: 4/24/2019 12:55:51 PM