


NO.	DATE	DESCRIPTION
1	11/11/2016	30% CONSTRUCTION DOCUMENTS
2	01/23/2017	70% CONSTRUCTION DOCUMENTS
3	03/22/2017	100% CONSTRUCTION DOCUMENTS
4	06/02/2017	100% TSA RESPONSE AND CONSTRUCTION DOCUMENTS
5	11/27/2017	TSA 100% SUBMITTAL (REV 2)
6	03/20/2019	ISSUED FOR BID & PERMIT
7	04/23/2019	ADDENDUM 3

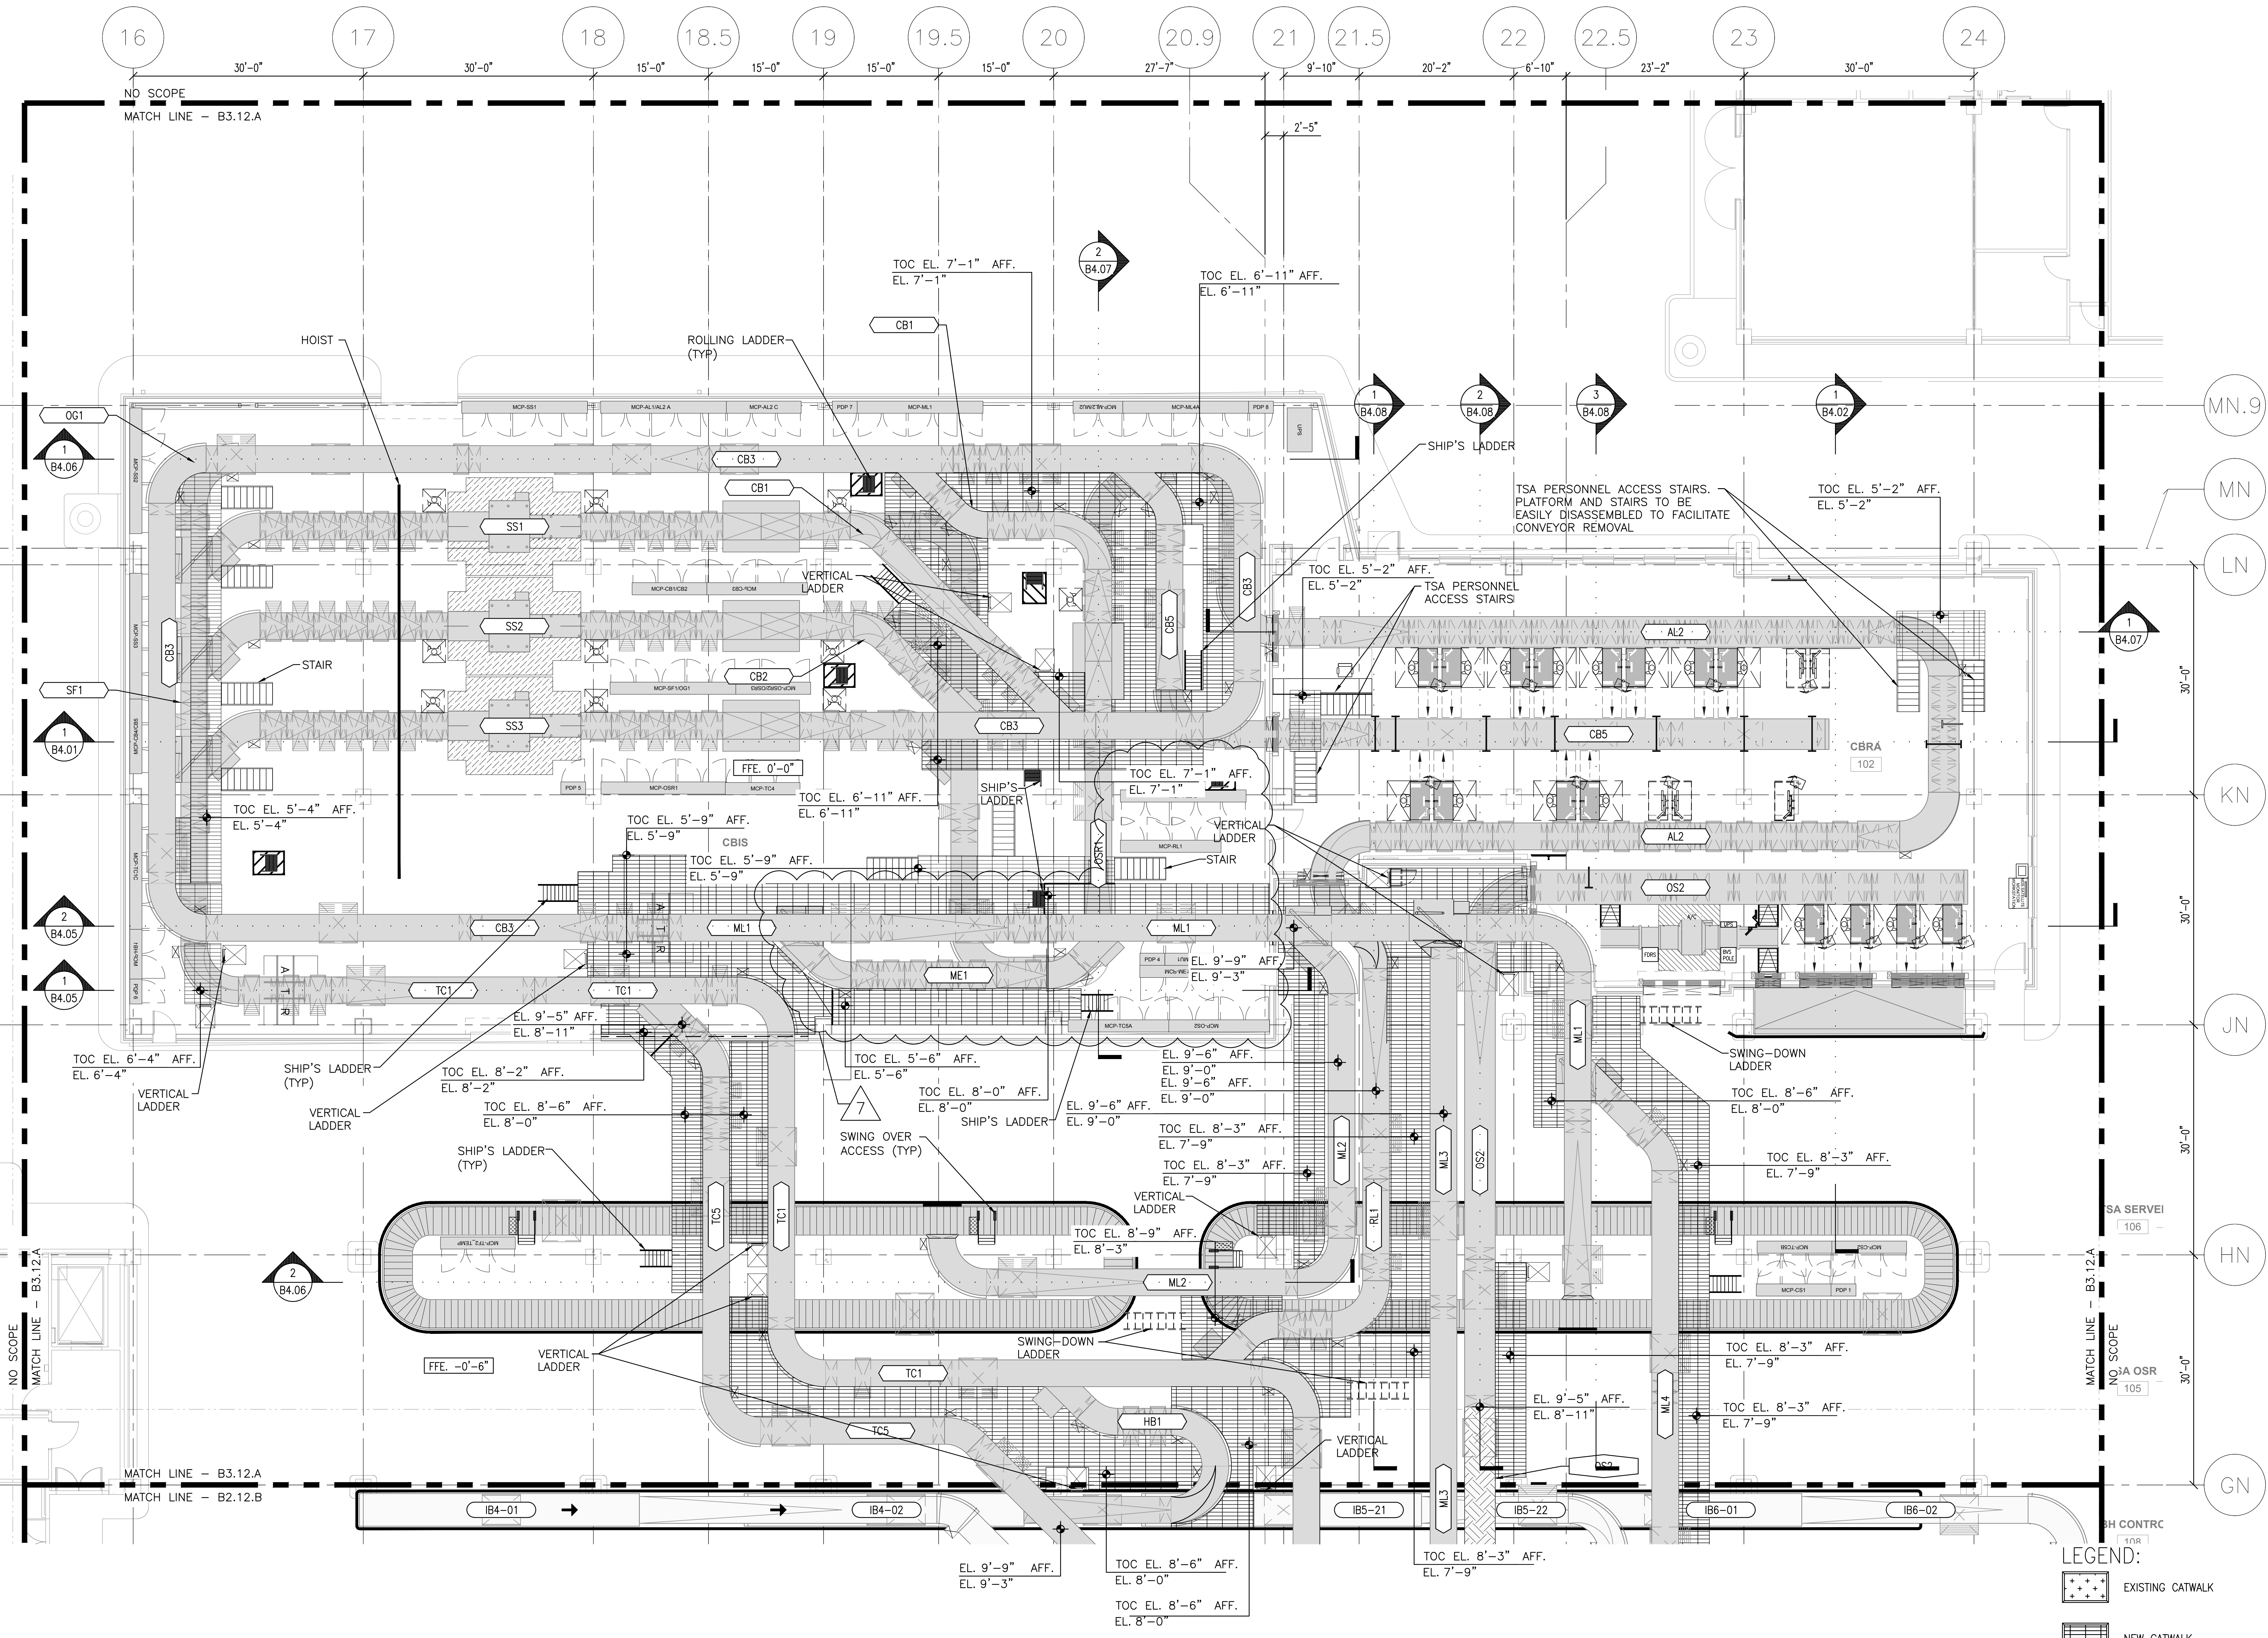

1 PARTIAL PLAN - BAGGAGE LEVEL - PROPOSED CATWALK - ZONE A - NORTH BAGROOM - 1/8"=1'-0" SCALE

LEGEND:

- EXISTING CATWALK
- NEW CATWALK
- NEW BHS CONVEYORS
- EXISTING BHS CONVEYORS

FILE NAME:
DATE STAMP: